

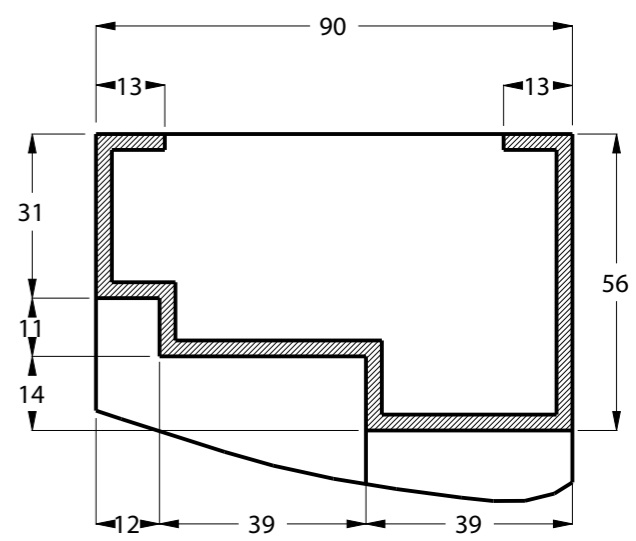


FFL

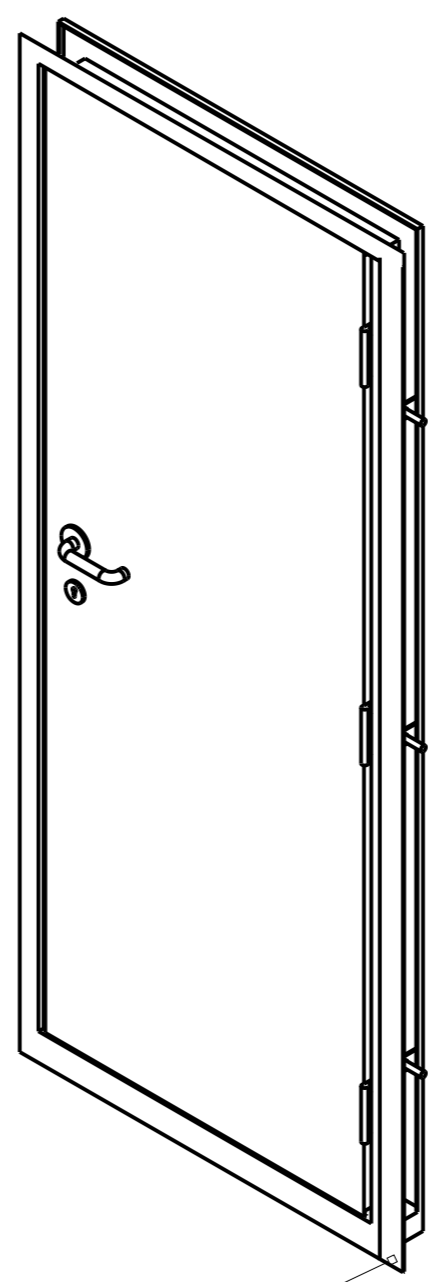

2.PLAN

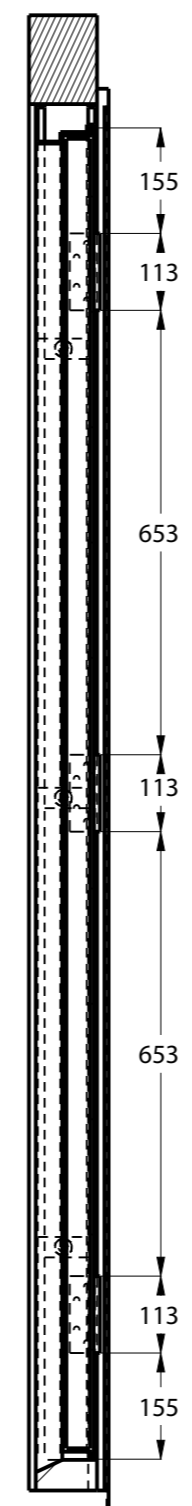